


ATLAS 18 - 46' W - 320GM

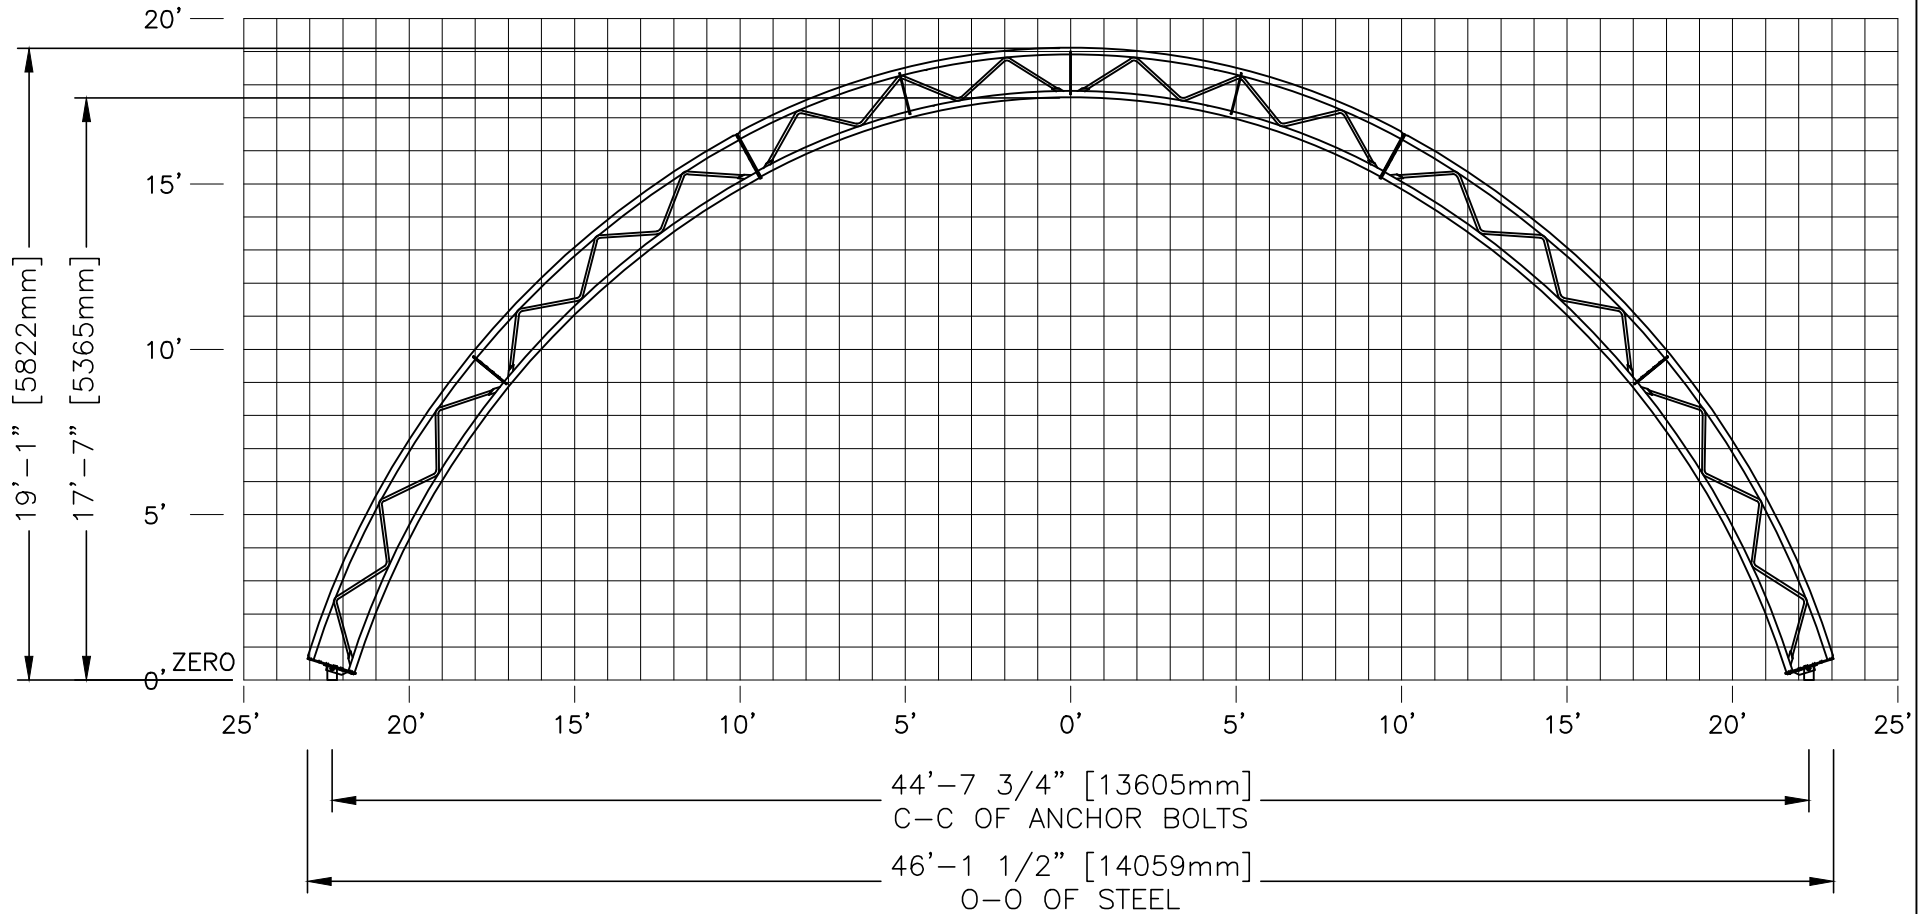

Z-Z=64'-4 1/2"
 □ = 1' X 1' GRID

		37651 Amberley Road Lucknow, ON, Canada N0G 2H0 PH: 1-519-528-2922 FAX: 1-519-528-2890		DEALER:	CUSTOMER:		PROJECT:		
		DETAILER: DS	DWG REV 1	REVISED BY: DESCRIPTION DRAWN	DATE 15.APR.13	THIS DRAWING IS PROPERTY OF BRITESPAN ANY REPRODUCTION IN WHOLE OR IN PART WITHOUT THE EXPRESSED WRITTEN CONSENT OF BRITESPAN IS PROHIBITED. THIS DRAWING IS NOT TO SCALE UNLESS OTHERWISE NOTED. *SPECIFICATIONS SUBJECT TO CHANGE.		WIDTH-STEEL-FAB-HSS-HSSDROP 46'	TAB TITLE: 012
CHECKER: EM	2	METRIC DIMENSIONS ADDED - JLK	31.OCT.16	FILE NO: END-001	PROJECT ID:	SO/ORDER ID:	DRAWING:	REV: 2	