


ATLAS 18 - 50' W - 320GM

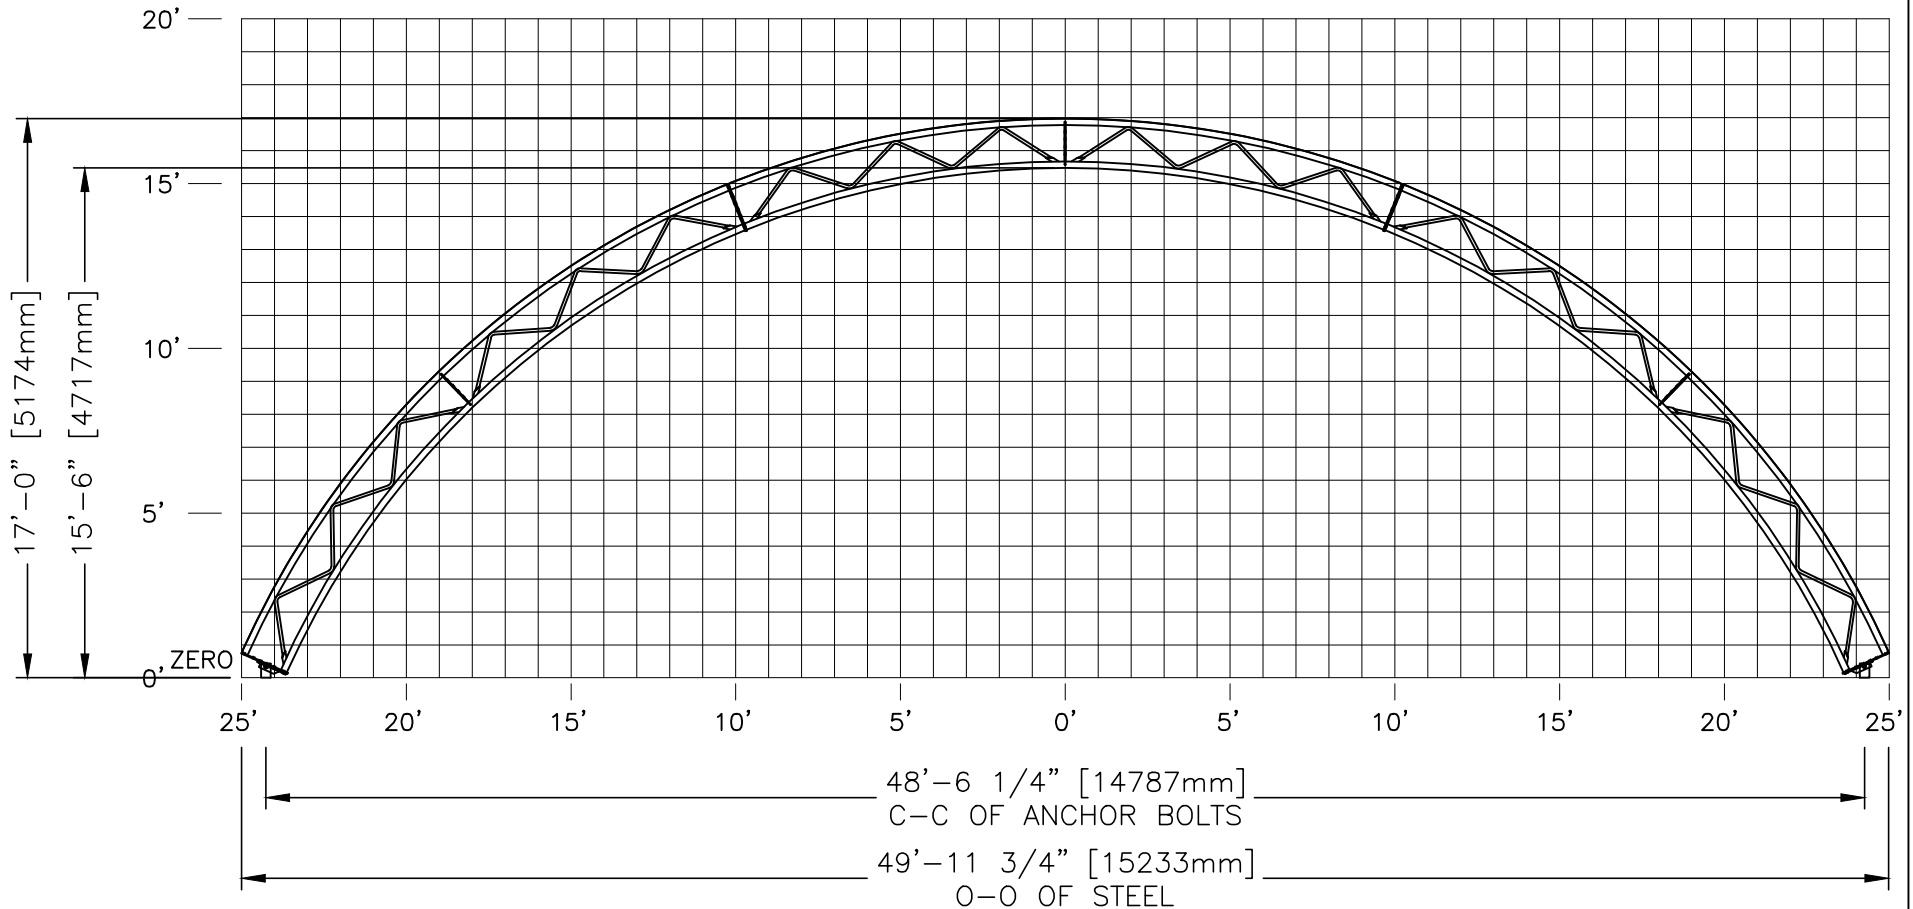

37651 Amberley Road
Lucknow, ON, Canada N0G 2H0
PH: 1-519-528-2922
FAX: 1-519-528-2890

DEALER:

CUSTOMER:

PROJECT:

DETAILER: DS	DWG REV 1	REVISED BY: DESCRIPTION DRAWN	DATE 15.APR.13	THIS DRAWING IS PROPERTY OF BRITESPAN ANY REPRODUCTION IN WHOLE OR IN PART WITHOUT THE EXPRESSED WRITTEN CONSENT OF BRITESPAN IS PROHIBITED. THIS DRAWING IS NOT TO SCALE UNLESS OTHERWISE NOTED. *SPECIFICATIONS SUBJECT TO CHANGE.	WIDTH-STEEL-FAB-HSS-HSSDROP 50'	TAB TITLE: 011	DRAWING TITLE: ATLAS 18 - 50' 320GM PROFILE			
CHECKER: EM	2	METRIC DIMENSIONS ADDED - JLK	31.OCT.16		FILE NO: END-001	PROJECT ID:	SO/ORDER ID:	DRAWING:	REV: 2	