


ATLAS 18 - 52' WL8 - 420GM

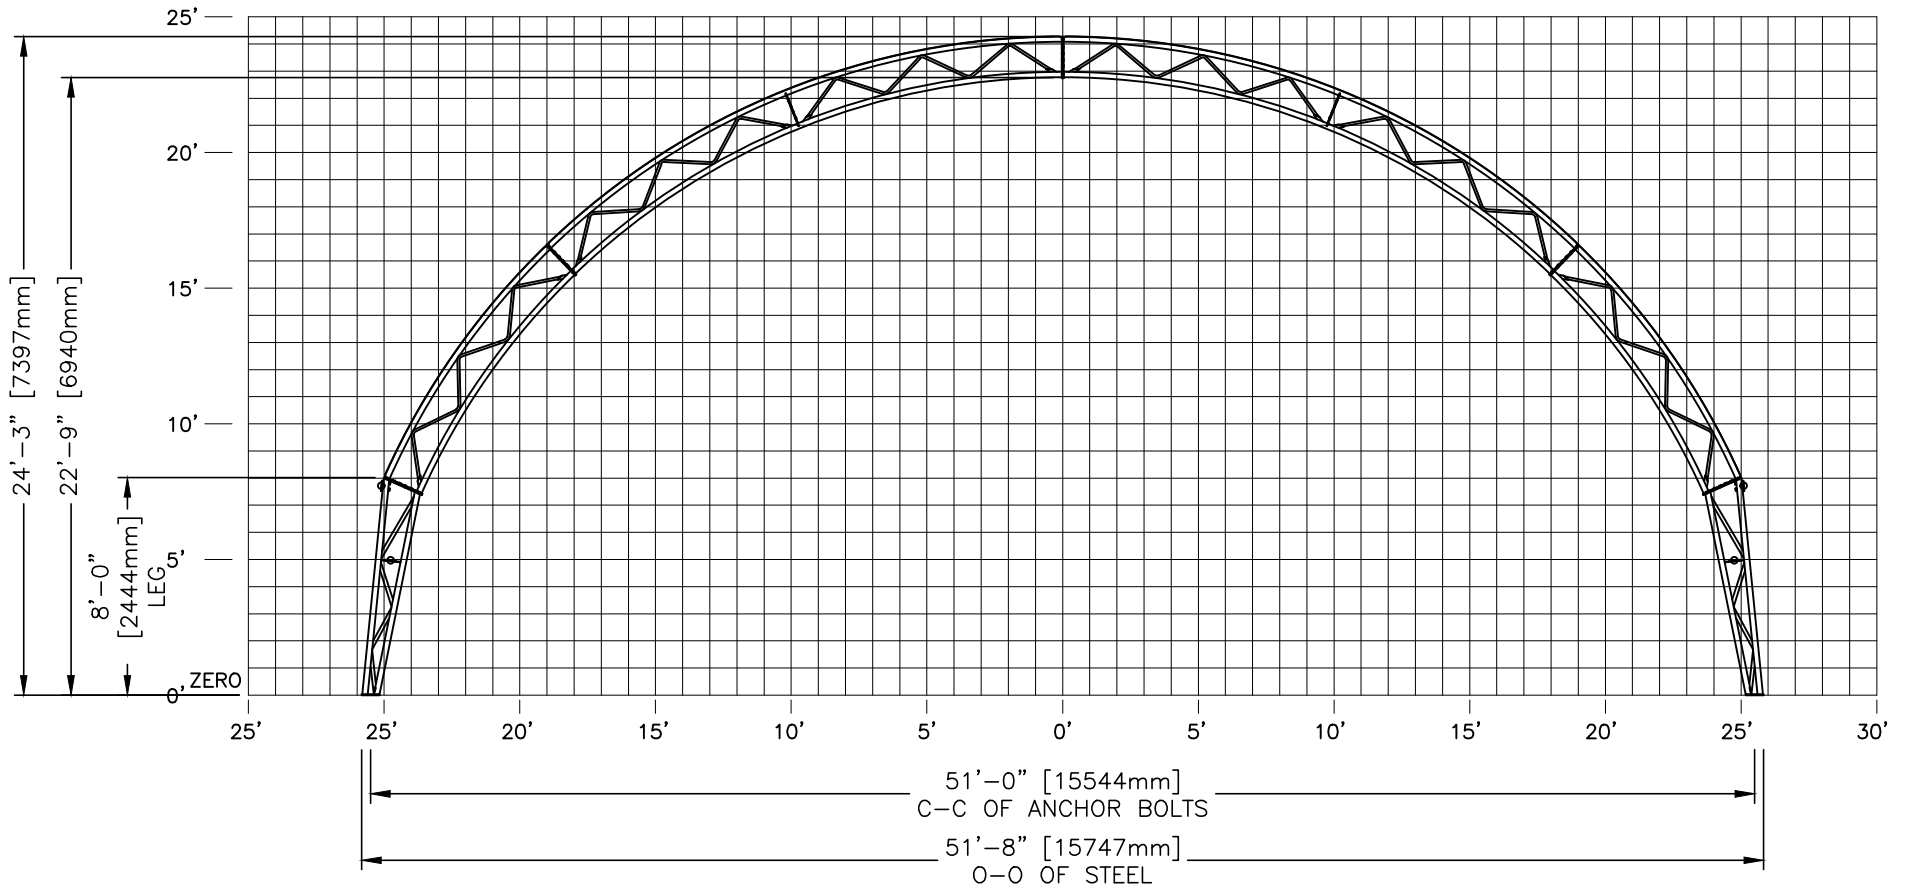

Z-Z=79'-3 1/2"
 □ = 1' X 1' GRID



37651 Amberley Road
 Lucknow, ON, Canada N0G 2H0
 PH: 1-519-528-2922
 FAX: 1-519-528-2890

DEALER

CUSTOMER:

PROJECT:

DETAILER: DS	DWG REV	REVISED BY: DESCRIPTION	DATE	THIS DRAWING IS PROPERTY OF BRITESPAN ANY REPRODUCTION IN WHOLE OR IN PART WITHOUT THE EXPRESSED WRITTEN CONSENT OF BRITESPAN IS PROHIBITED. THIS DRAWING IS NOT TO SCALE UNLESS OTHERWISE NOTED. *SPECIFICATIONS SUBJECT TO CHANGE.	WIDTH-STEEL-FAB-HSS-HSSDROP	TAB TITLE:	DRAWING TITLE: ATLAS 18 - 52' L8 420GM PROFILE
	1	DRAWN	15.APR.13		52' L8	012	
CHECKER: EM	2	METRIC DIMENSIONS ADDED - JLK	31.OCT.16	FILE NO:	PROJECT ID:	SO/ORDER ID:	DRAWING:
				END-001			REV: 2