


EASY ACCESS 67'L10

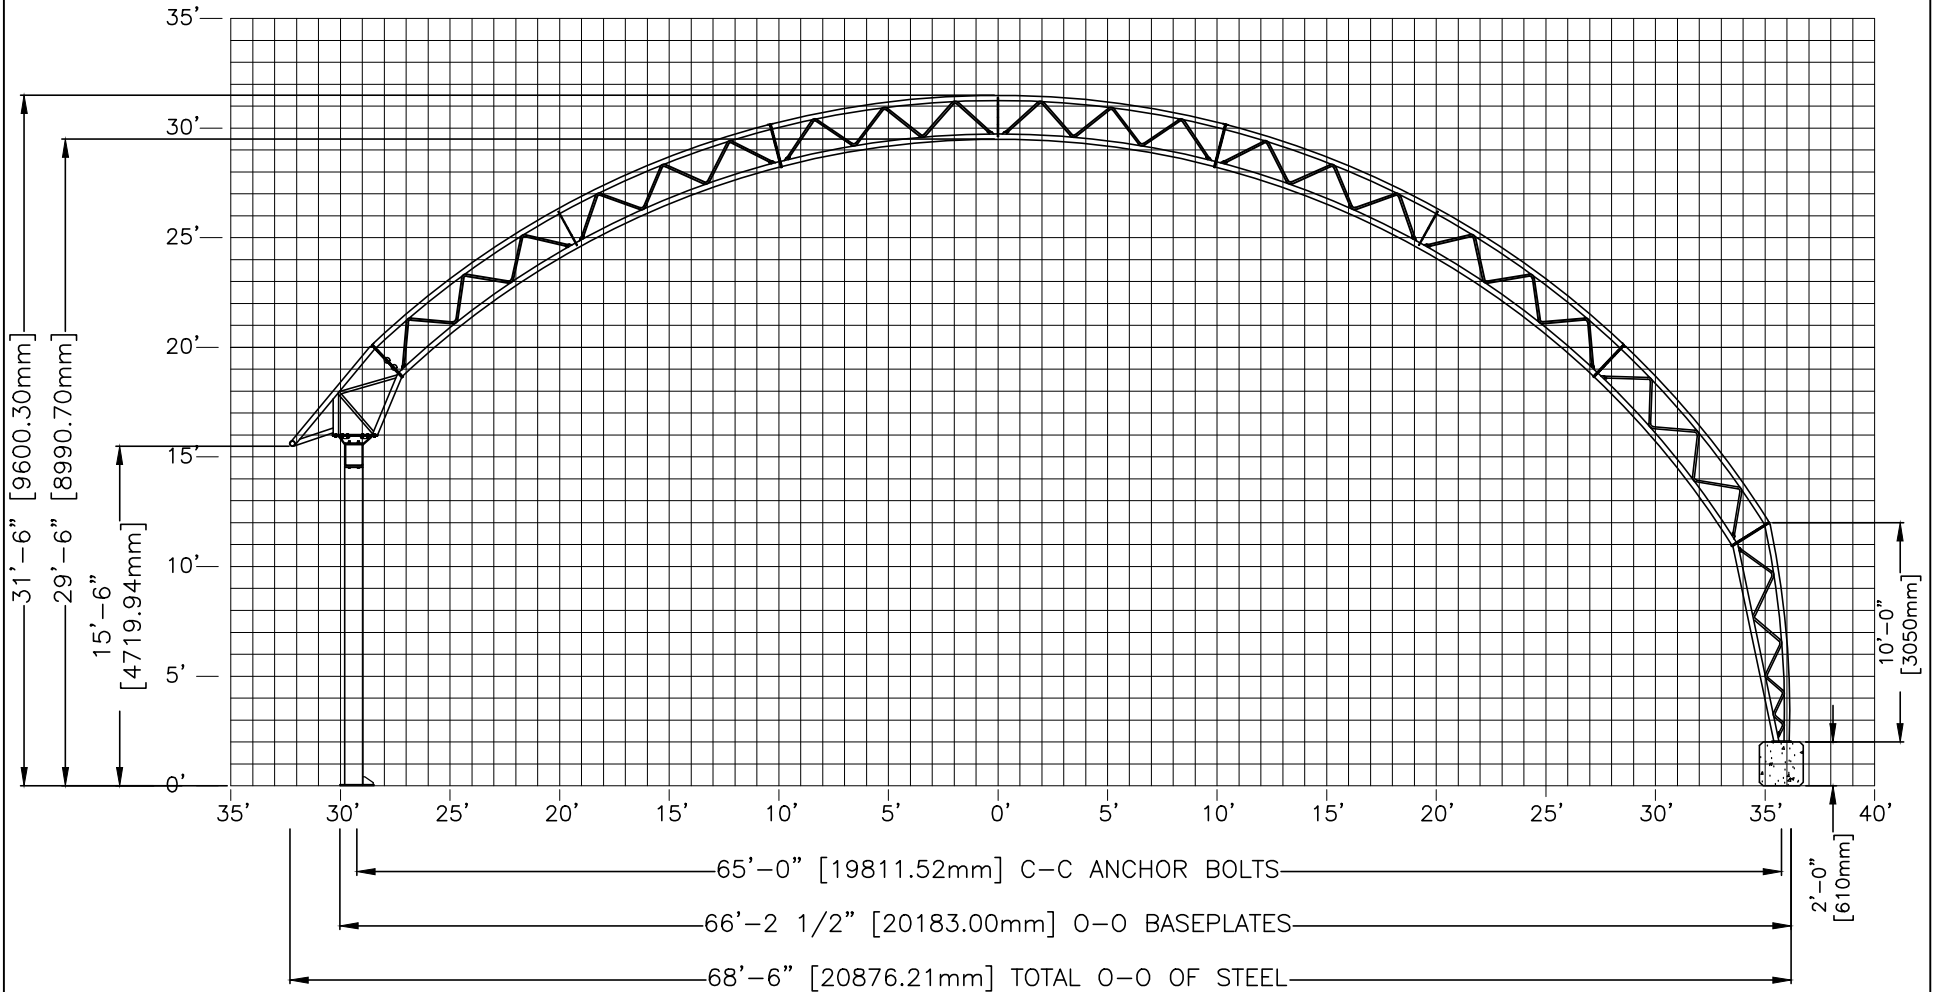

Z-Z=91'-4"
 □ = 1' X 1' GRID

		37651 Amberley Road Lucknow, ON, Canada NOG 2H0 PH: 1-519-528-2922 FAX: 1-519-528-2890	DEALER:	CUSTOMER:	PROJECT:				
DETAILER: EM	DWG REV 1	REVISED BY: DESCRIPTION DRAWN	DATE 12.MAR.13	THIS DRAWING IS PROPERTY OF BRITESPAN ANY REPRODUCTION IN WHOLE OR IN PART WITHOUT THE EXPRESSED WRITTEN CONSENT OF BRITESPAN IS PROHIBITED. THIS DRAWING IS NOT TO SCALE UNLESS OTHERWISE NOTED.	WIDTH-STEEL-FAB-HSS-HSSDROP 67'L10	TAB TITLE: 023	DRAWING TITLE: EASY ACCESS 67'L10 PROFILE		
CHECKER: 2	METRIC DIMENSIONS ADDED - JLK		DATE 13.OCT.16		FILE NO: END-001	PROJECT ID:	SO/ORDER ID:	DRAWING:	REV: 2